


LINE #	DESCRIPTION	DIST. TO P.L.
15	SKY DROP	26'-6"
14	TRAVELER-BLACK	25'-6"
13	9TH ELECTRIC	23'-7"
12	8TH ELECTRIC	21'-6"
H.S.	CURTAIN TRACK	20'-4"
11	BORDER-BLACK	19'-6"
10	7TH ELECTRIC	18'-0"
9	6TH ELECTRIC	16'-0"
8	PROJECTION SCREEN	14'-0"
D.H.	TRAVELER-BLACK	13'-1"
7	BORDER-BLACK	12'-0"
6	5TH ELECTRIC	11'-0"
5	4TH ELECTRIC	9'-0"
4	3RD ELECTRIC	7'-0"
3	BLACK BORDER	6'-0"
2	2ND ELECTRIC	4'-0"
1	1ST ELECTRIC	2'-0"
	GRAND DRAPE PLASTER LINE	0'-9"
	DATUM LINE	-1'-6"

LINE #	DESCRIPTION	DIST. TO P.L.

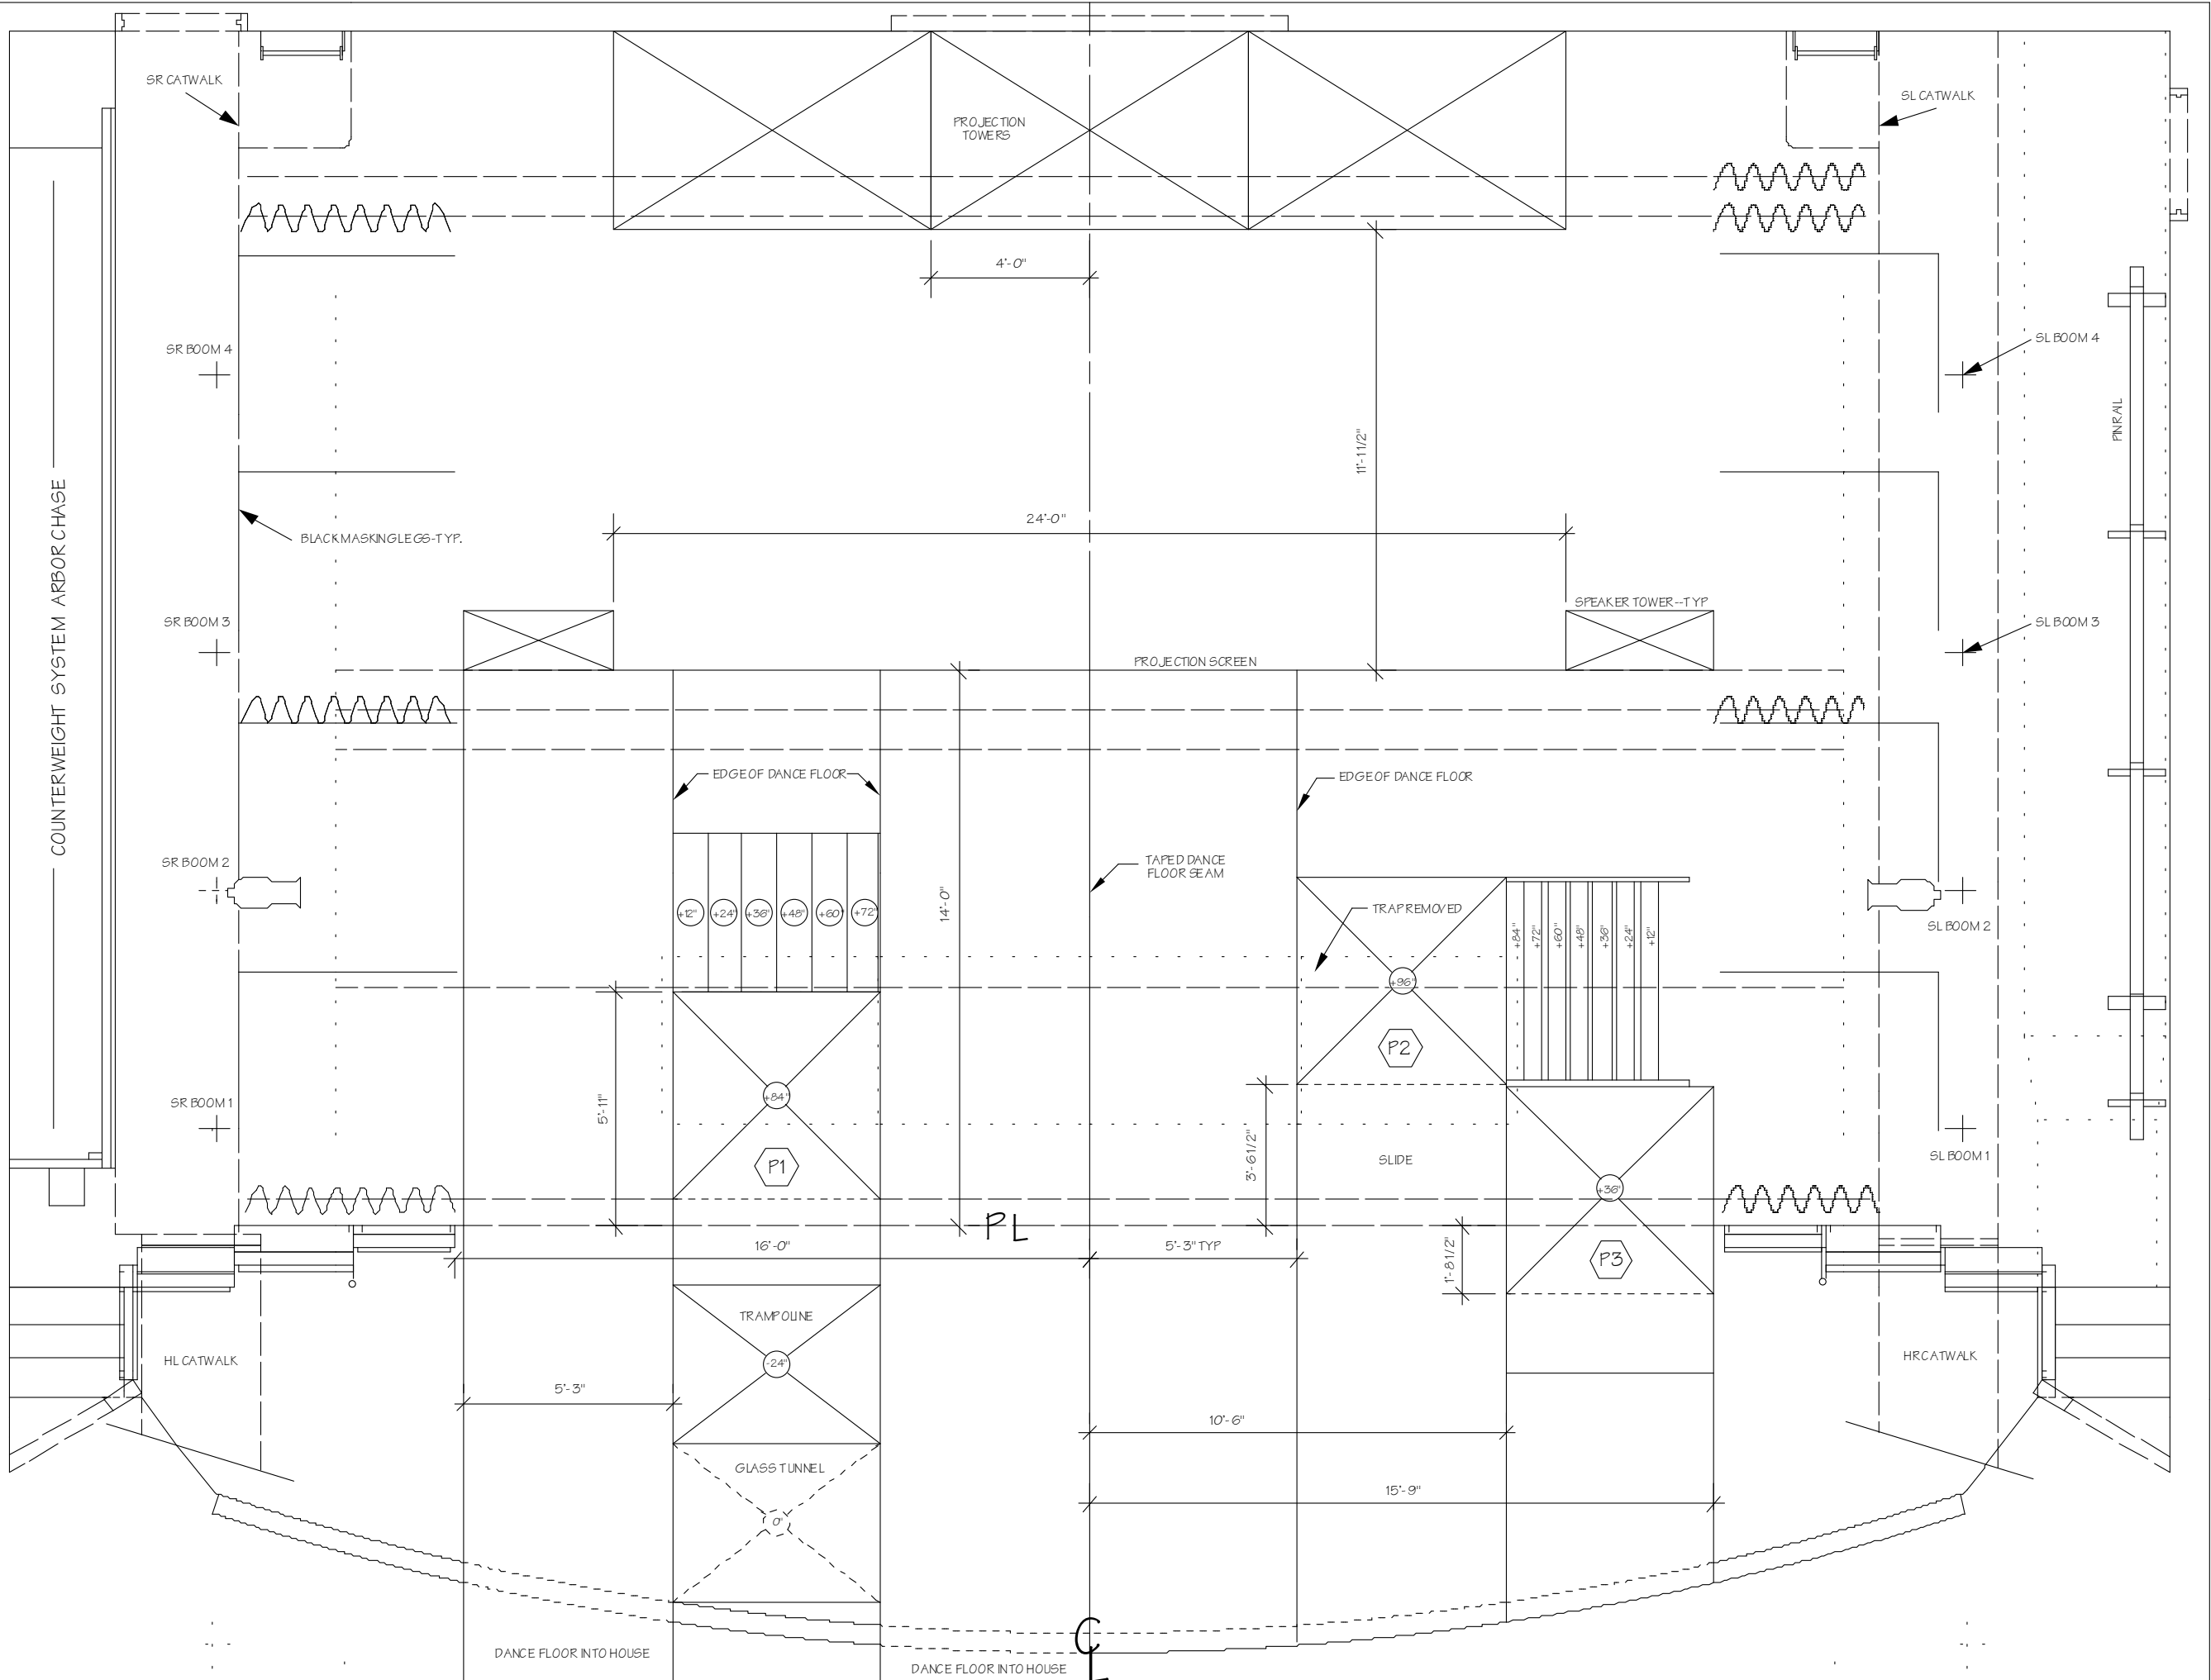

DREAMWALK

DESIGN GROUND PLAN

CHOREOGRAPHY: TINA WENTZEL
 DESIGN: JIM THURSTON
 DATE: DECEMBER 31, 1999
 DRAFT: JIM THURSTON
 TECH. DIRECTION: JOHN D. ERVIN
 SCALE: 1/4"=1'-0"

SHEET 10 OF 1