


NOTES:

1. SEATING ARRANGEMENTS AND DESIGNS MUST CONFORM TO ALL NATIONAL, STATE, LOCAL, COLLEGE, & DEPARTMENTAL SAFETY GUIDELINES. THE CITY OF WATERVILLE HAS ADOPTED THE "NFPA - LIFE SAFETY CODE".
2. THERE MUST BE A MINIMUM OF 6'-8" FROM THE CELLAR FLOOR TO THE LOWEST PART OF ANY HANGING OBJECT (INCLUDING LIGHTS) UNLESS THERE IS NO WAY FOR AN AUDIENCE MEMBER TO WALK UNDERNEATH.

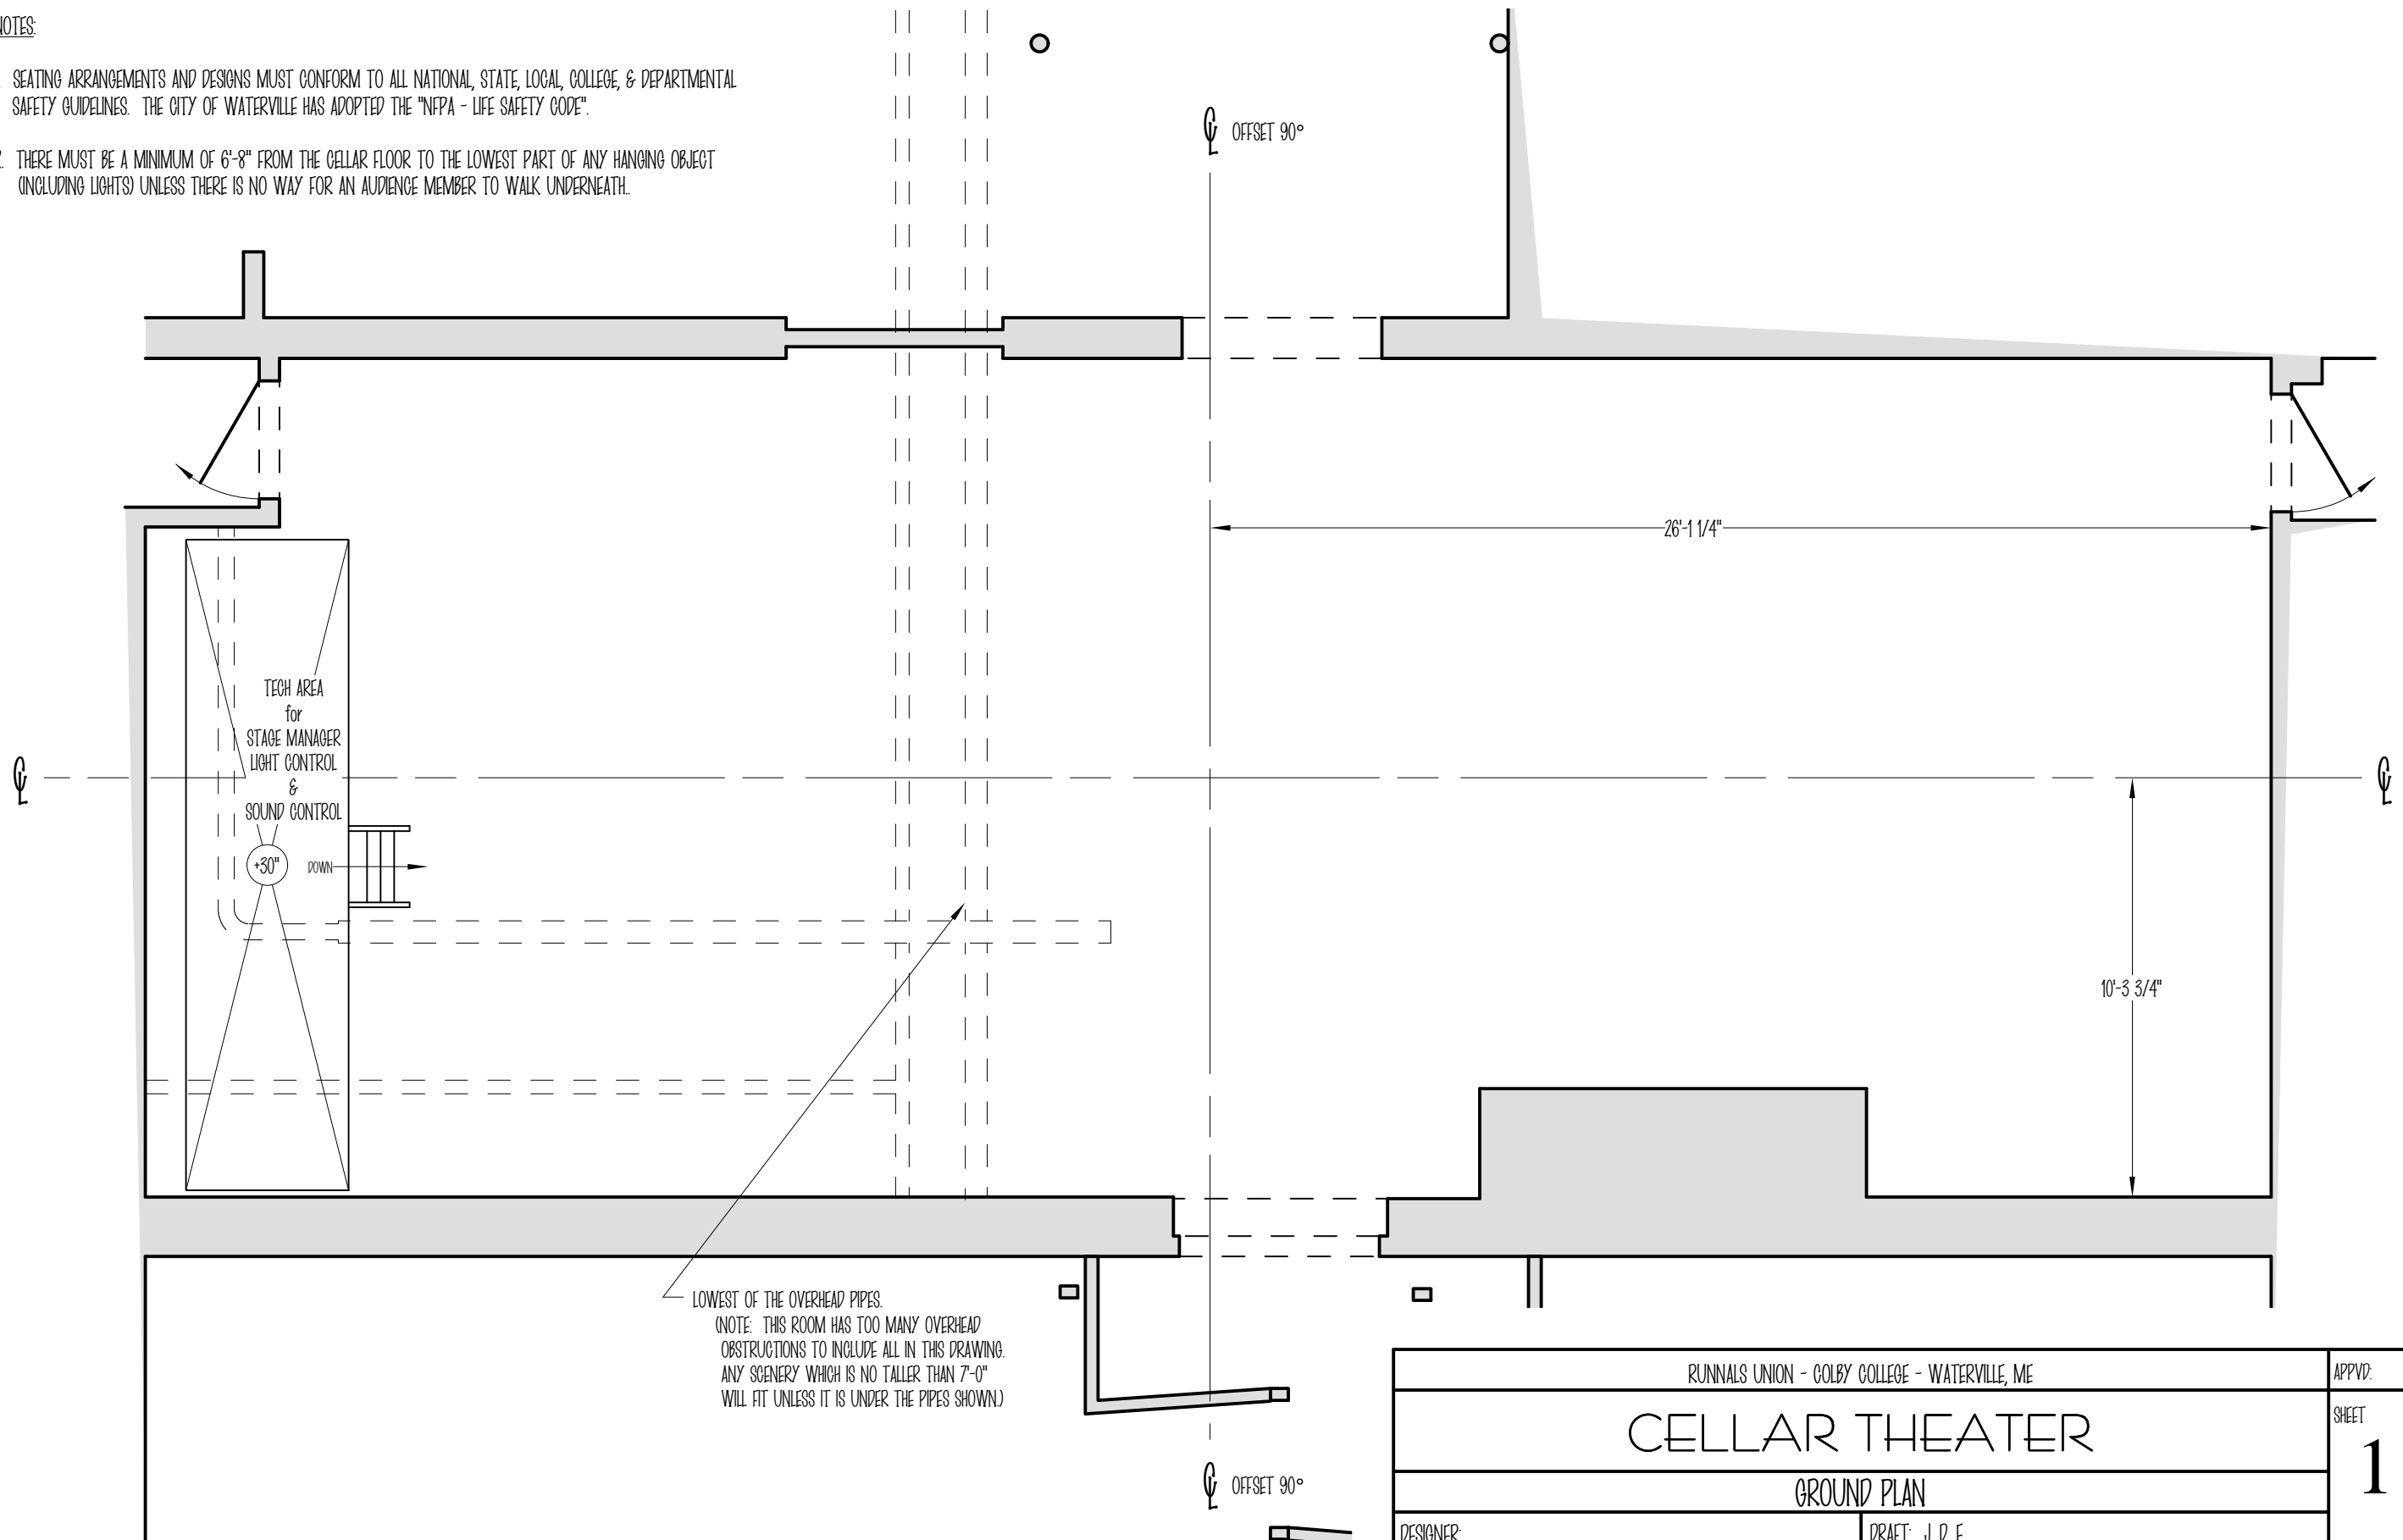

LOWEST OF THE OVERHEAD PIPES.
 (NOTE: THIS ROOM HAS TOO MANY OVERHEAD OBSTRUCTIONS TO INCLUDE ALL IN THIS DRAWING. ANY SCENERY WHICH IS NO TALLER THAN 7'-0" WILL FIT UNLESS IT IS UNDER THE PIPES SHOWN.)

RUNNALS UNION - GOLBY COLLEGE - WATERVILLE, ME		APPVD:
CELLAR THEATER		SHEET
GROUND PLAN		1 OF 1
DESIGNER:	DRAFT: J. D. E.	
REVISION DATE: 15 AUGUST 2007	DO NOT SCALE FROM pdf PRINT OUT (original is 1/4" = 1'-0")	