


NOTES:

1. SEATING ARRANGEMENTS AND DESIGNS MUST CONFORM TO ALL NATIONAL, STATE, LOCAL, COLLEGE, & DEPARTMENTAL SAFETY GUIDELINES. THE CITY OF WATERVILLE HAS ADOPTED THE "NFPA - LIFE SAFETY CODE".
2. THERE MUST BE A MINIMUM OF 6'-8" FROM THE CELLAR FLOOR TO THE LOWEST PART OF ANY HANGING OBJECT (INCLUDING LIGHTS) UNLESS THERE IS NO WAY FOR AN AUDIENCE MEMBER TO WALK UNDERNEATH.

NOTES (continued):

3. HANG ALL UNITS DIRECTLY BELOW INDICATED CIRCUIT (or as closely as possible).
4. PATCH TRACKS 1 & 2 INTO DIMMER "B", 3 & 4 INTO DIMMER "C", AND TRACKS 5 & 6 INTO DIMMER "A".
5. DIMMERS 1-24 SHOULD BE UNPATCHED AT STRIKE WITH PATCH CABLES NEATLY DRESSED ON STRAIN RELIEF PEGS.
6. OPEN PORTION OF ALL C-CLAMPS SHOULD FACE AWAY FROM THE OFFSET CENTER LINE

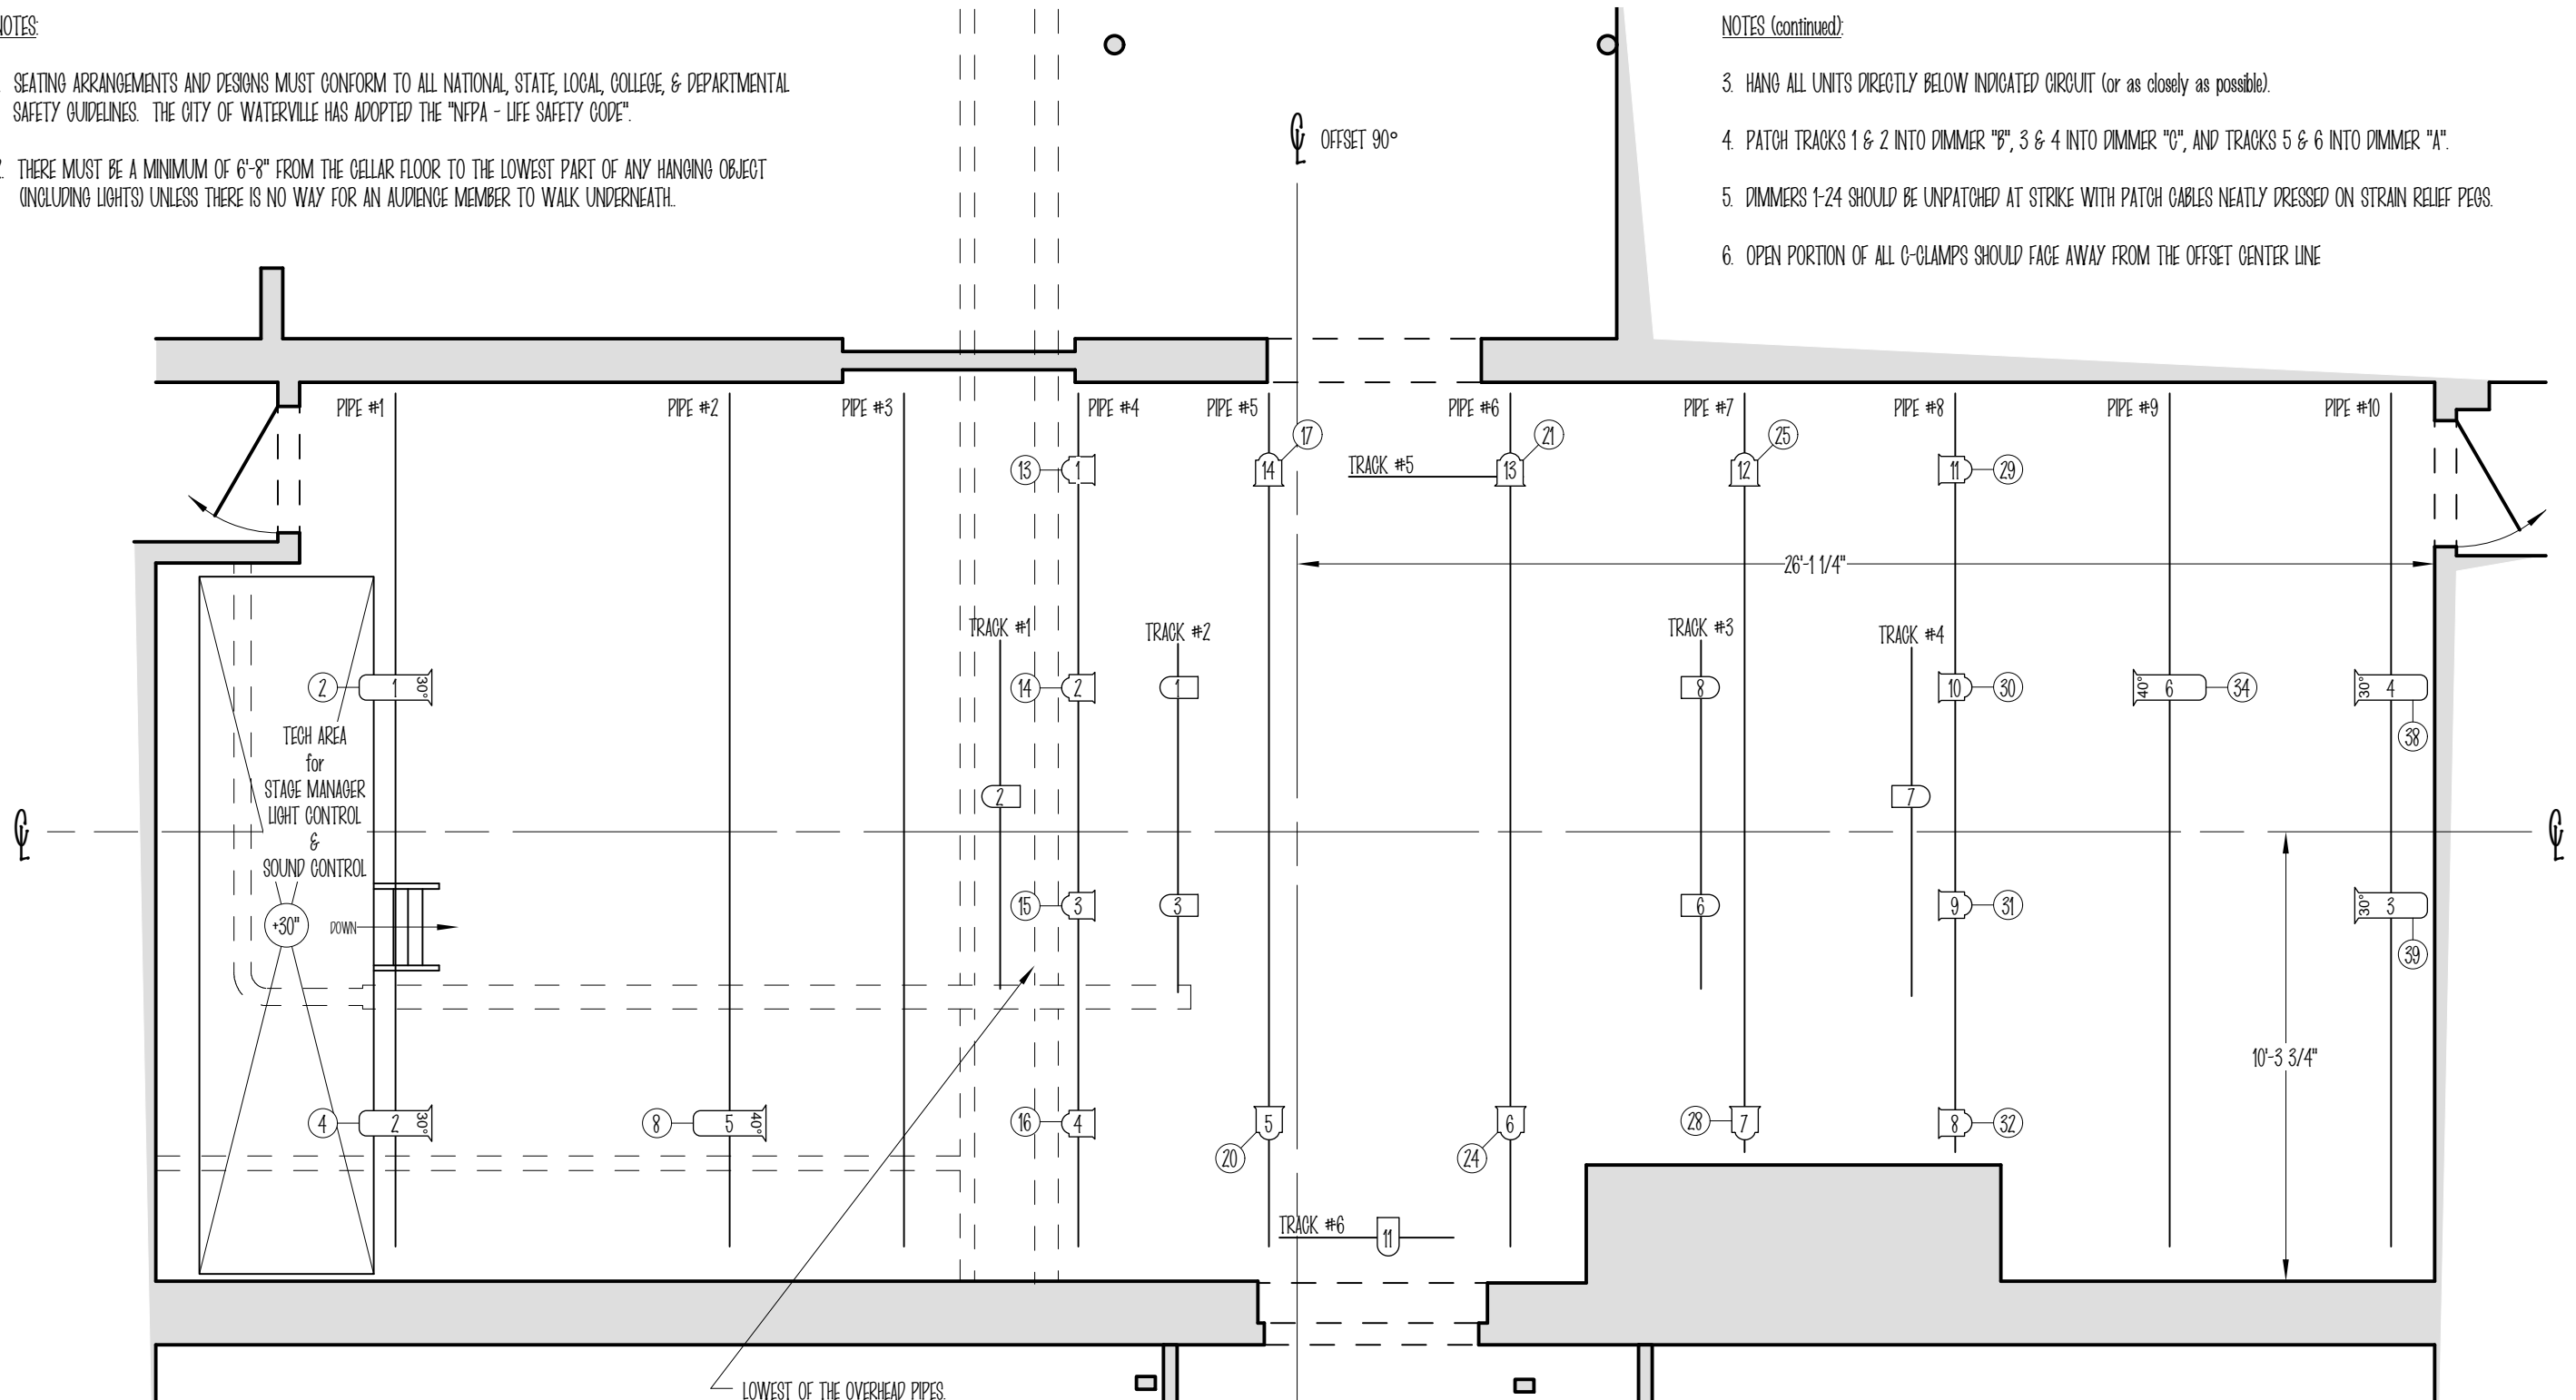

LEGEND

- 6" FRESNEL - 500 watt
- R-40 TRACK LIGHT - 150 watt
- 30° MINI-ELLIPSE - 500 watt
- 40° MINI-ELLIPSE - 500 watt
- INVENTORY NUMBER
- CIRCUIT NUMBER

LOWEST OF THE OVERHEAD PIPES.
 (NOTE: THIS ROOM HAS TOO MANY OVERHEAD OBSTRUCTIONS TO INCLUDE ALL IN THIS DRAWING. ANY SCENERY WHICH IS NO TALLER THAN 7'-0" WILL FIT UNLESS IT IS UNDER THE PIPES SHOWN.)

RUNNALS UNION - COLBY COLLEGE - WATERVILLE, ME		APPVD:
CELLAR THEATER		SHEET
REPERTORY LIGHTING PLOT		1
DESIGNER:	DRAFT: J. D. E.	OF
REVISION DATE: 29 AUGUST 2007	DO NOT SCALE FROM pdf PRINT OUT (original is 1/4" = 1'-0")	1