


CENTER-LINE SECTION

NOTE: OPTIMAL SPEAKER COVERAGE ZONES ARE AS ACCURATE AS POSSIBLE, BUT SINCE THEY ARE A TWO-DIMENSIONAL REPRESENTATION OF A THREE-DIMENSIONAL ORIENTATION, ACCURACY IS LIKELY IMPERFECT.

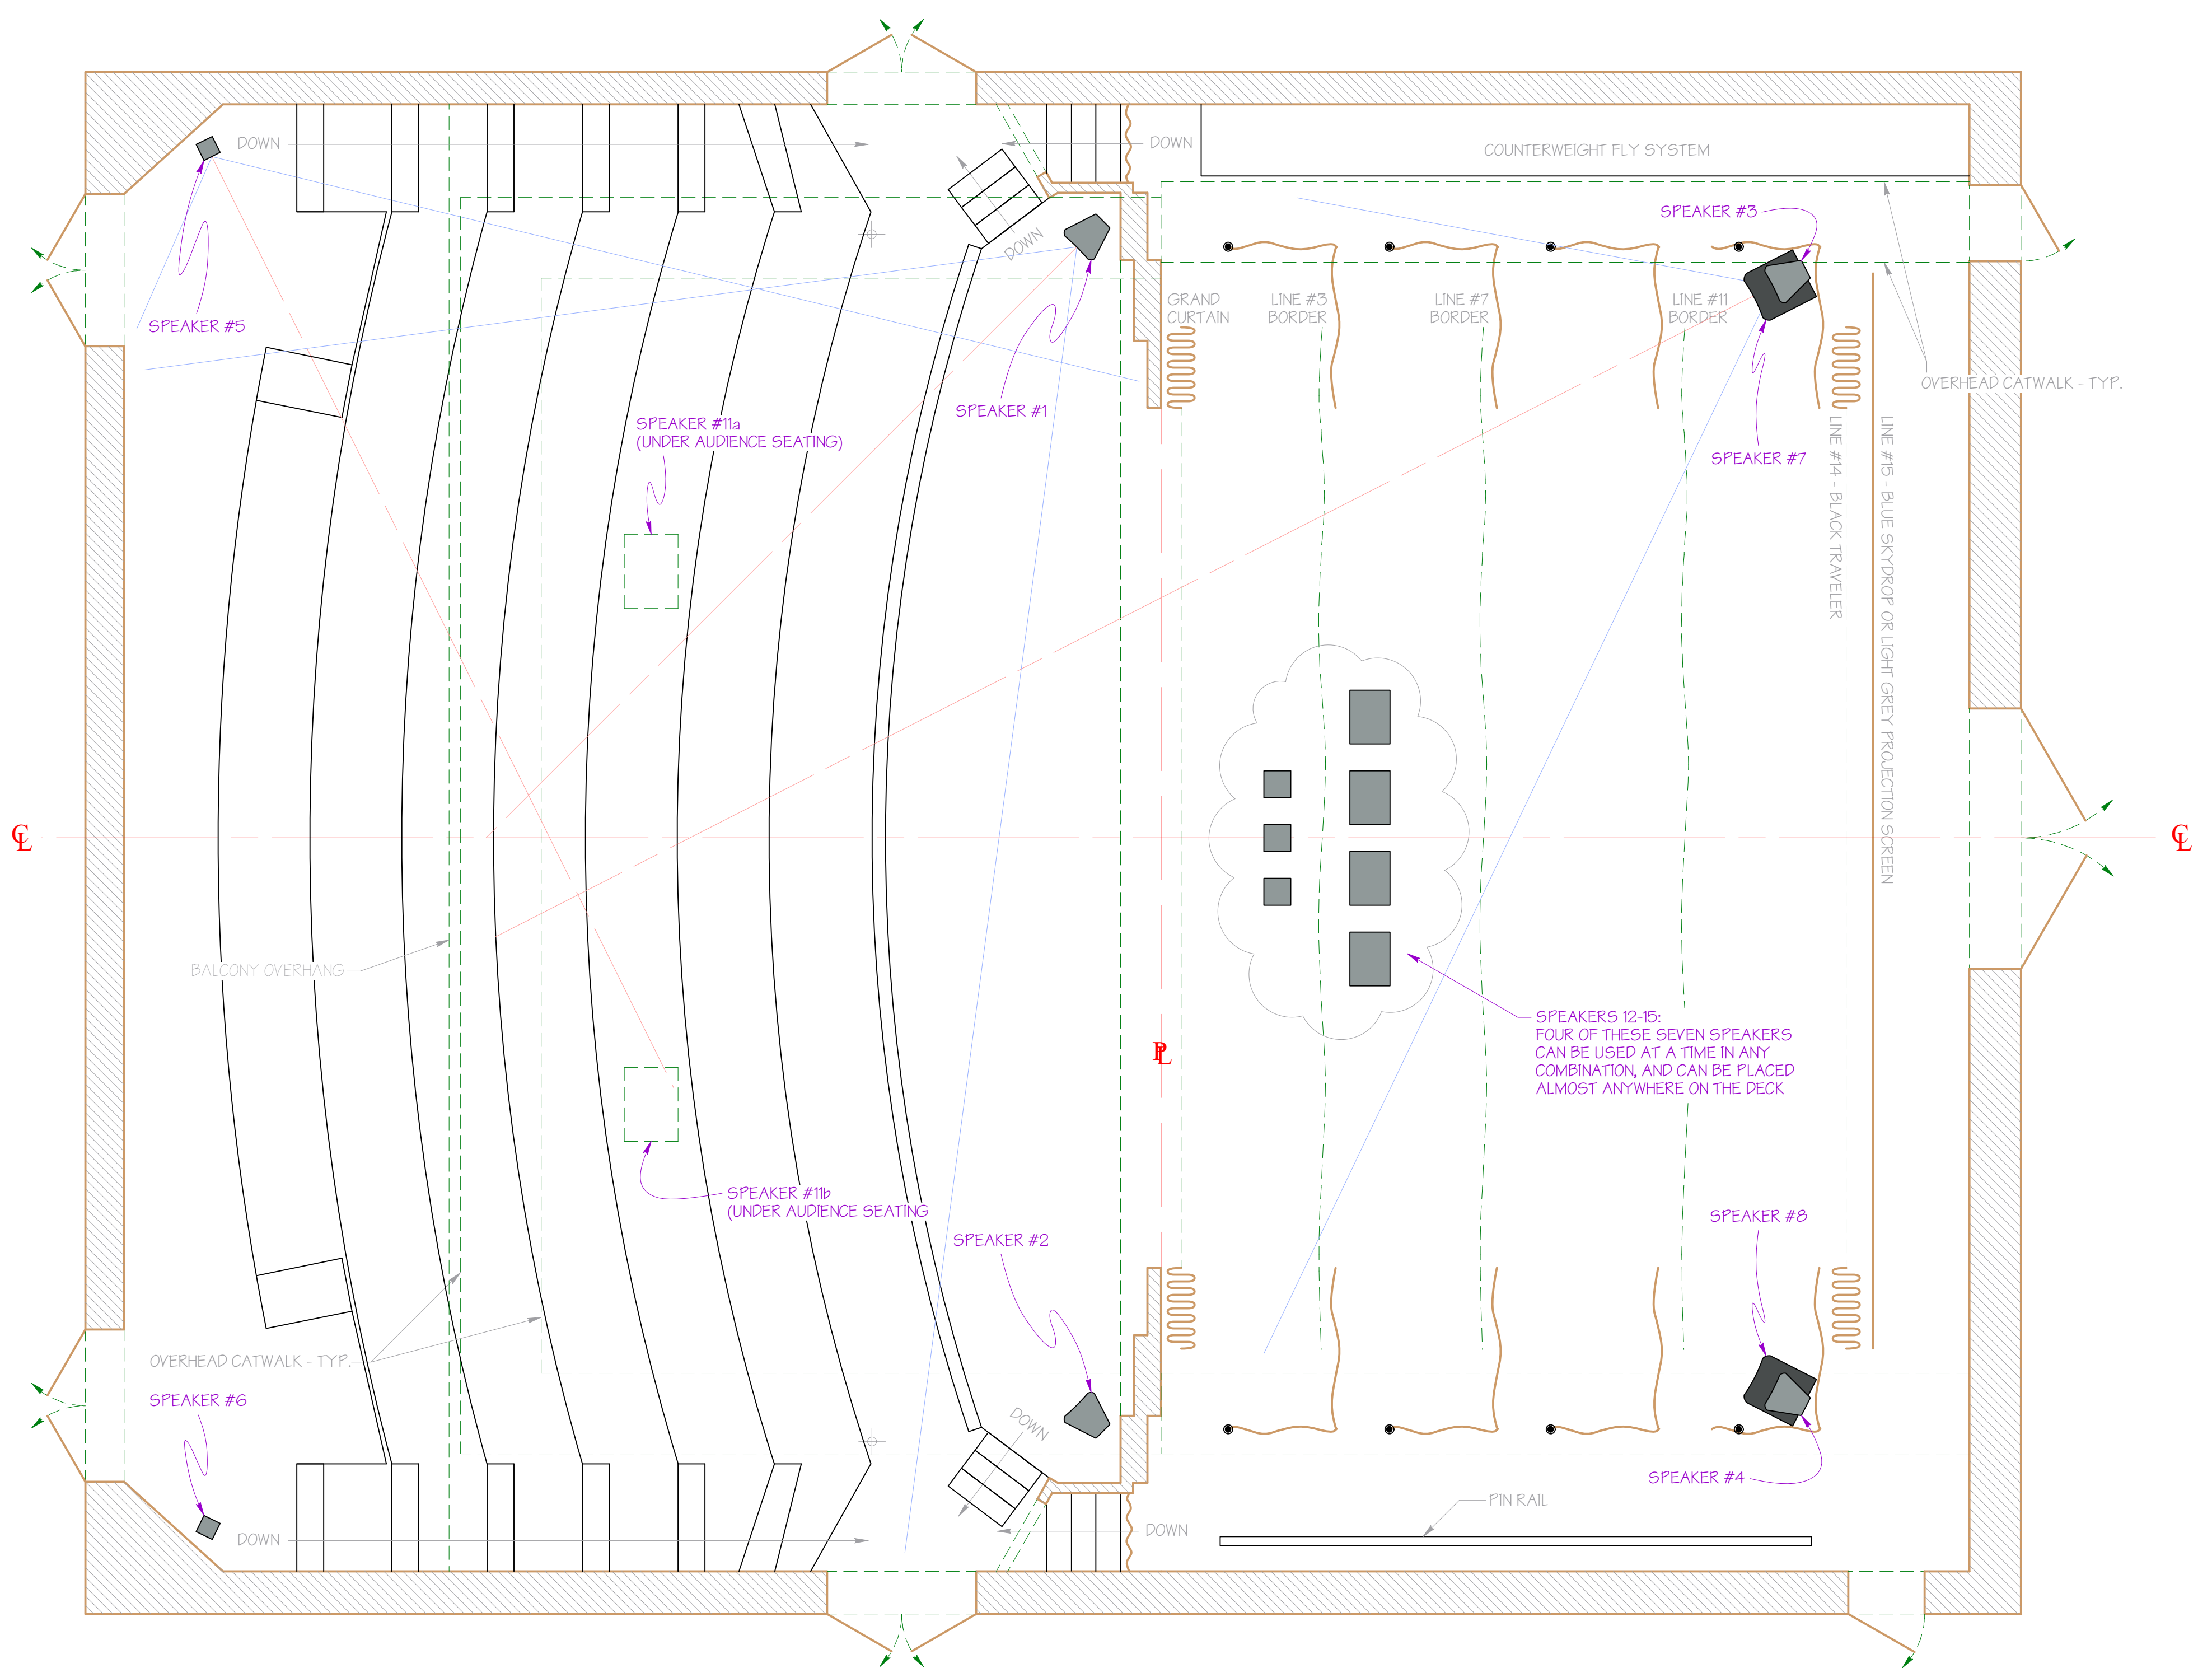

GROUND PLAN

SPEAKER SCHEDULE									
NO.	MANUFACTURER	MODEL #	DRIVER/AMP	COMMENTS	NO.	MANUFACTURER	MODEL #	DRIVER/AMP	COMMENTS
1	QSC	KW-153	SELF-POWERED	SELF-POWERED	11a	ALTEC	604-BG		
2	QSC	KW-153	SELF-POWERED	SELF-POWERED	11b	ALTEC	604-BG	DUKANE 1A911B	TWO SPEAKERS, ONE CHANNEL
3	QSC	KW-153	SELF-POWERED	SELF-POWERED	12	YAMAHA	S4115H	CROWN CT-200	
4	QSC	KW-153	SELF-POWERED	SELF-POWERED	13	YAMAHA	S4115H	CROWN CT-200	
5	AXYS	U-12	SELF-POWERED	SELF-POWERED	14	YAMAHA	S4115H	CROWN CT-210	
6	AXYS	U-12	SELF-POWERED	SELF-POWERED	15	YAMAHA	S4115H	CROWN CT-210	
7	QSC	KW-181	SELF-POWERED	SELF-POWERED		DUKANE	5A402		ALTERNATE FOR SPEAKERS 12-15
8	QSC	KW-181	SELF-POWERED	SELF-POWERED		DUKANE	5A402		ALTERNATE FOR SPEAKERS 12-15
9				RESERVED FOR FUTURE EXPANSION		DUKANE	5A402		ALTERNATE FOR SPEAKERS 12-15
10				RESERVED FOR FUTURE EXPANSION					



COLBY COLLEGE THEATER & DANCE		WATERVILLE, MAINE	
STRIDER THEATER		SHEET	
REPERTORY SPEAKER PLOT		1 OF 1	
DIRECTOR:	DRAFT: J. D. E.		
DESIGNER:	TECHNICAL DIRECTOR: JOHN D. ERVIN		
DATE: 22 OCTOBER 2019	SCALE: 1/4" = 1'-0"		APPVD: